



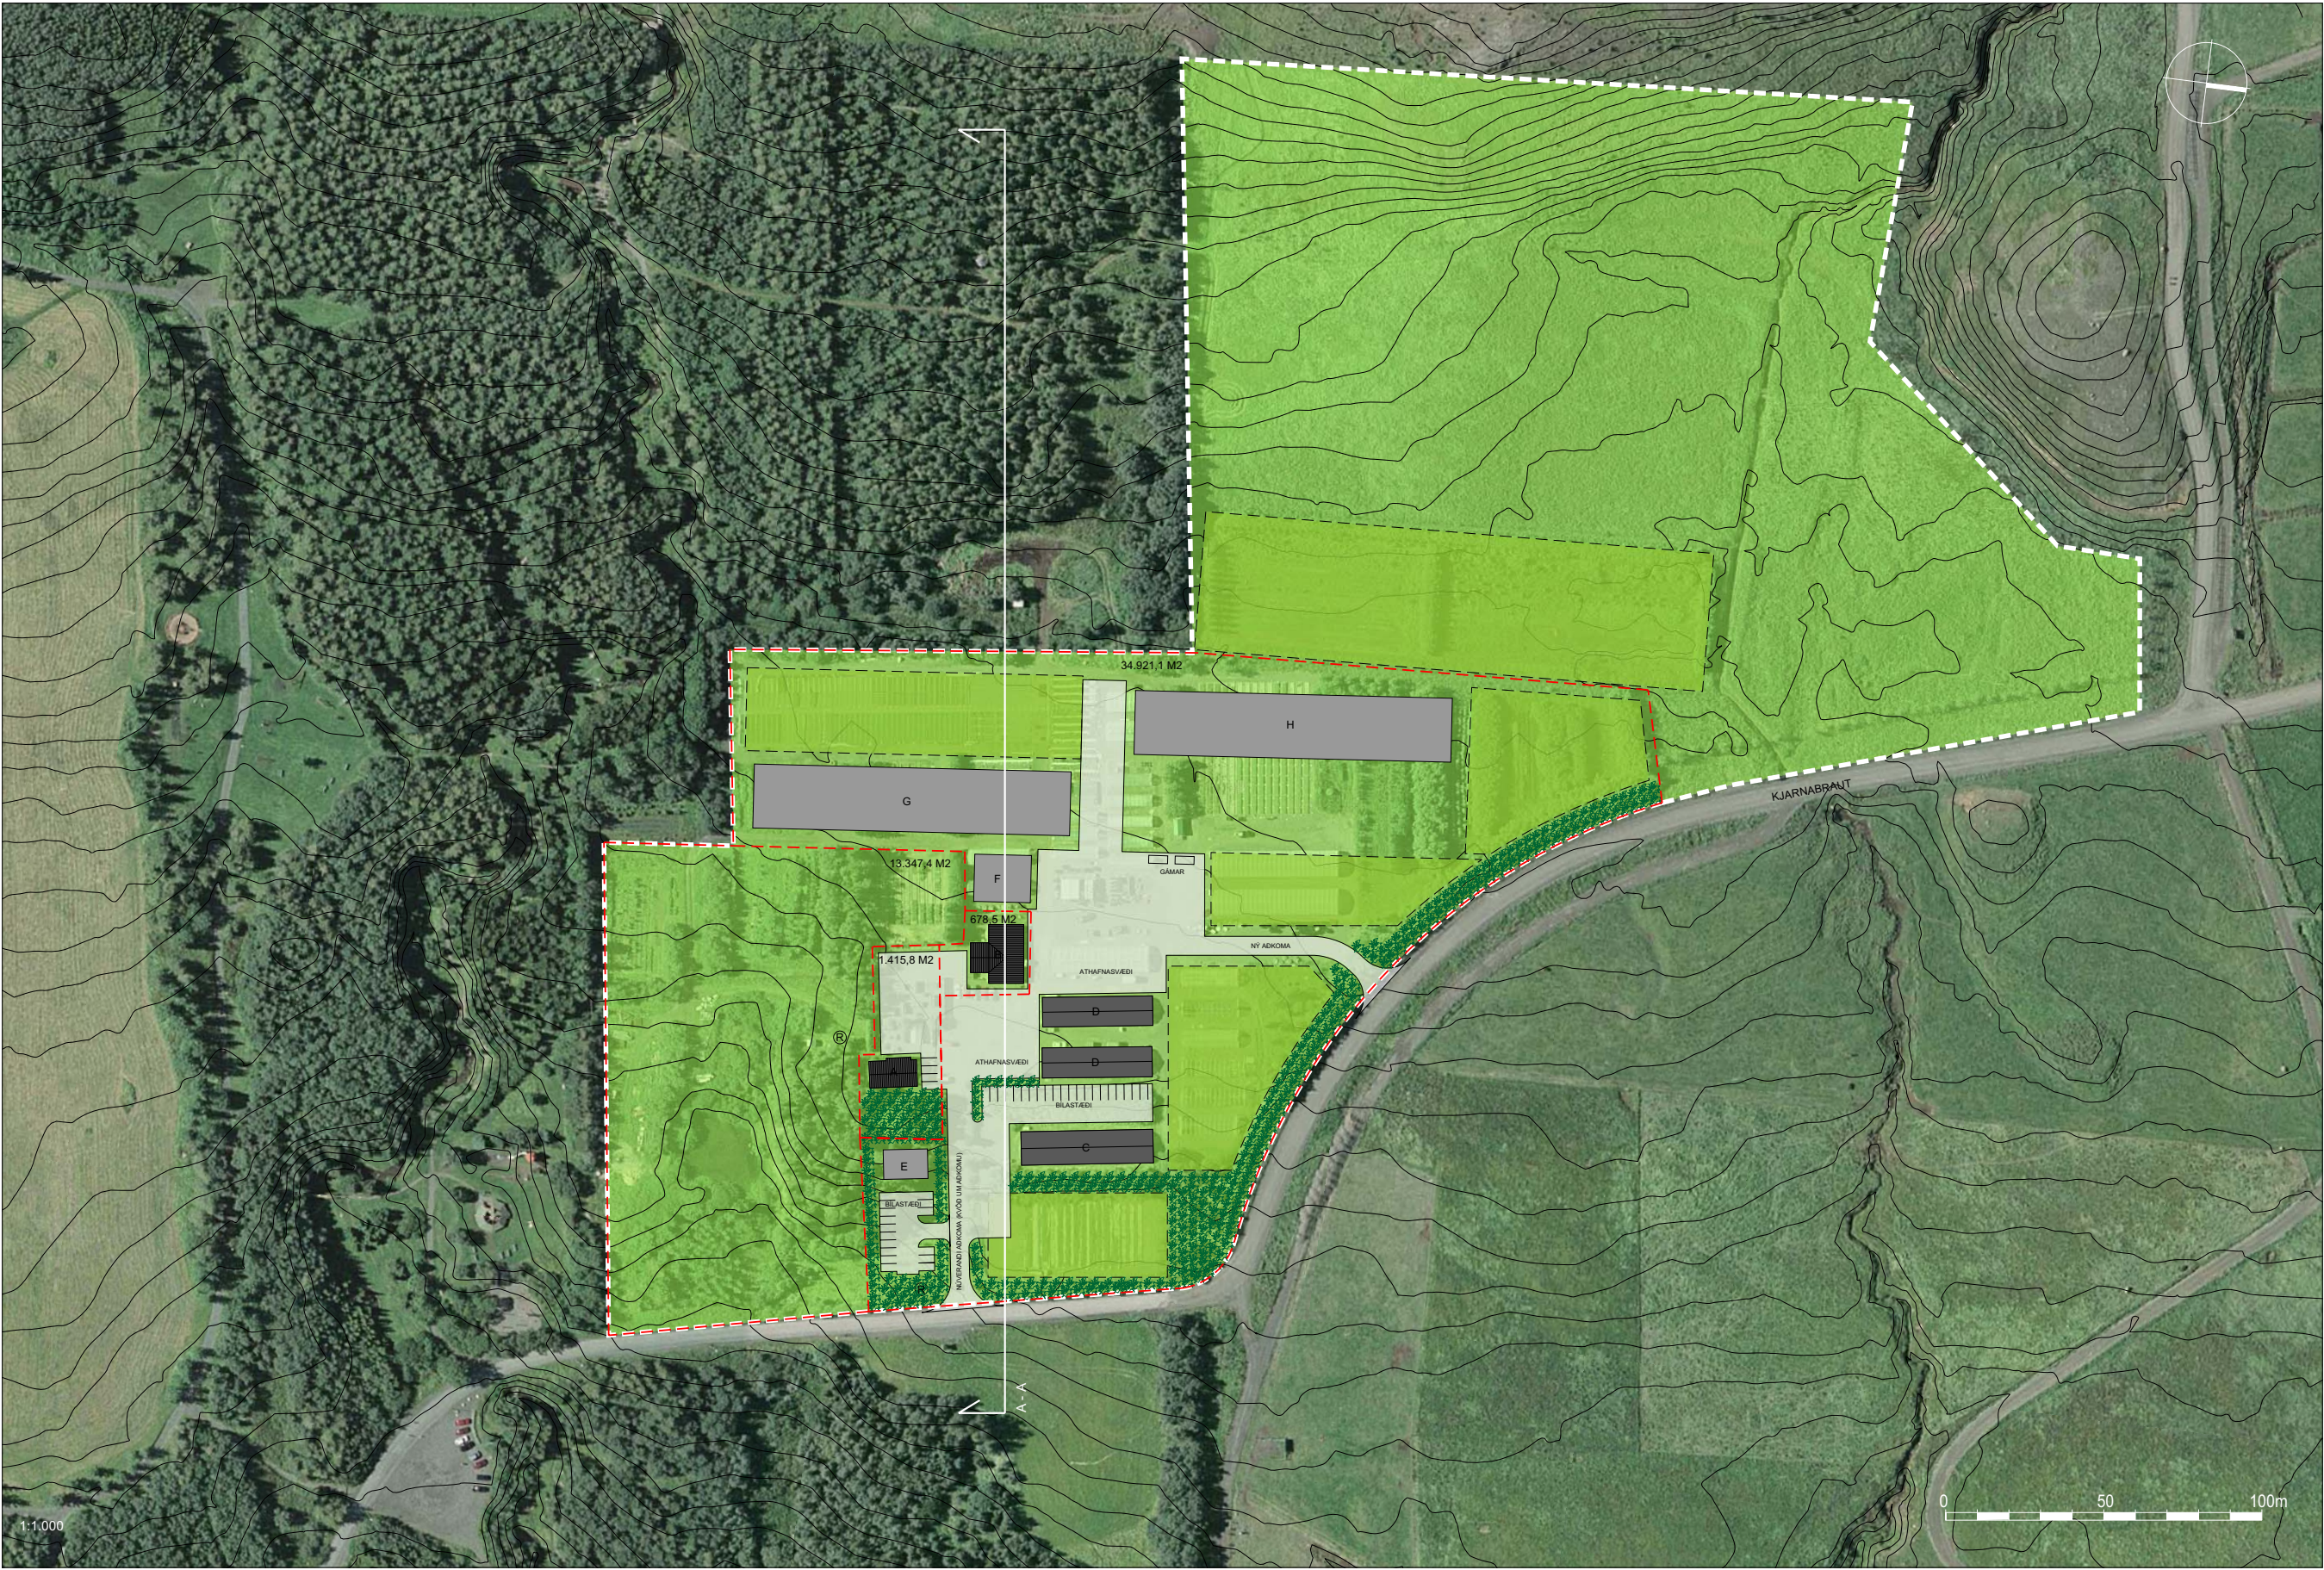

HLÚTI ADALSKIPULAGS AKUREYRAR 2005-2018

SKÝRINGAR

- MÖRK SKIPULAGSSVÆÐIS
- LÖÐARMÖRK
- NÜVERANDI BYGGINGAR
- NÝJAR BYGGINGAR
- RÆKTUNARSVÆÐI
- ATHAFNASVÆÐI OG BÍLASTÆÐI
- TRJÁGRÖÐUR

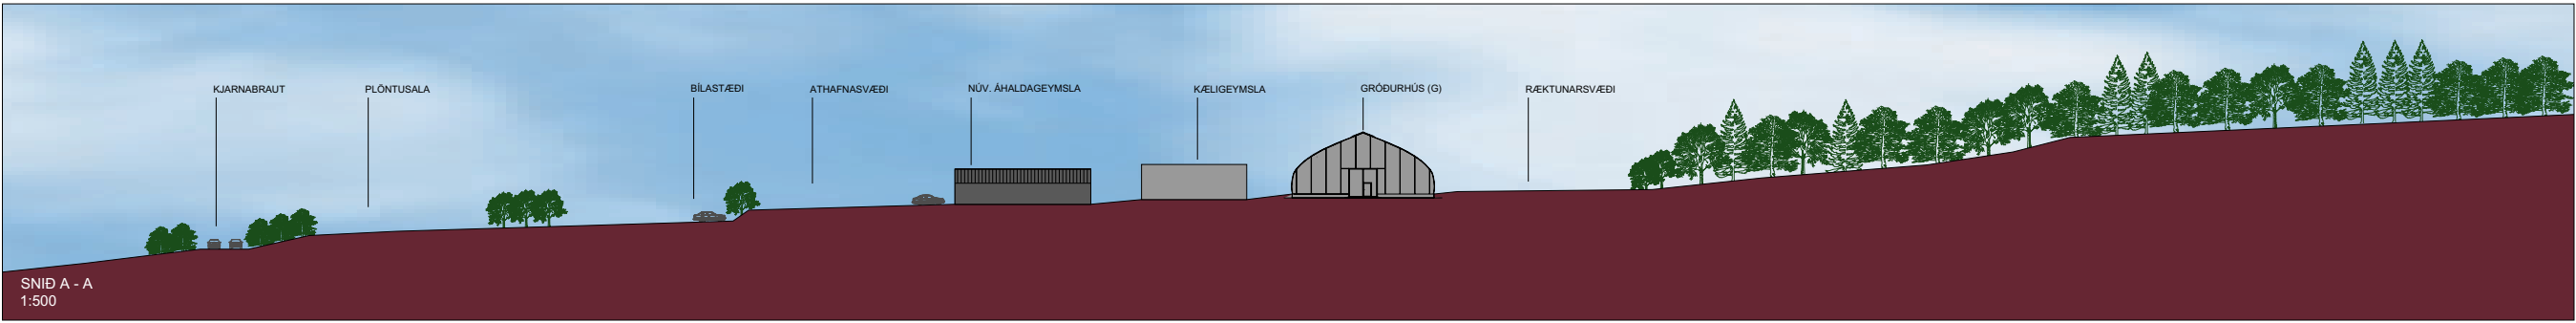

KJARNASKÓGUR - GRÖBRARSTÖÐ

DEILISKIPULAG - TILLAGA

SKÝRINGARUPPDRATTUR

KVARDI-A1: 1:1.000 / 1:500	TEIKN NR: 002
DAGS: 29.10.2007	HANNAÐ: IIÓI
FLOKKUR: 6000	TEIKNAB: II
SKRÁ: 07138-Kjarni-m.dwg	VERKNR: 07138