
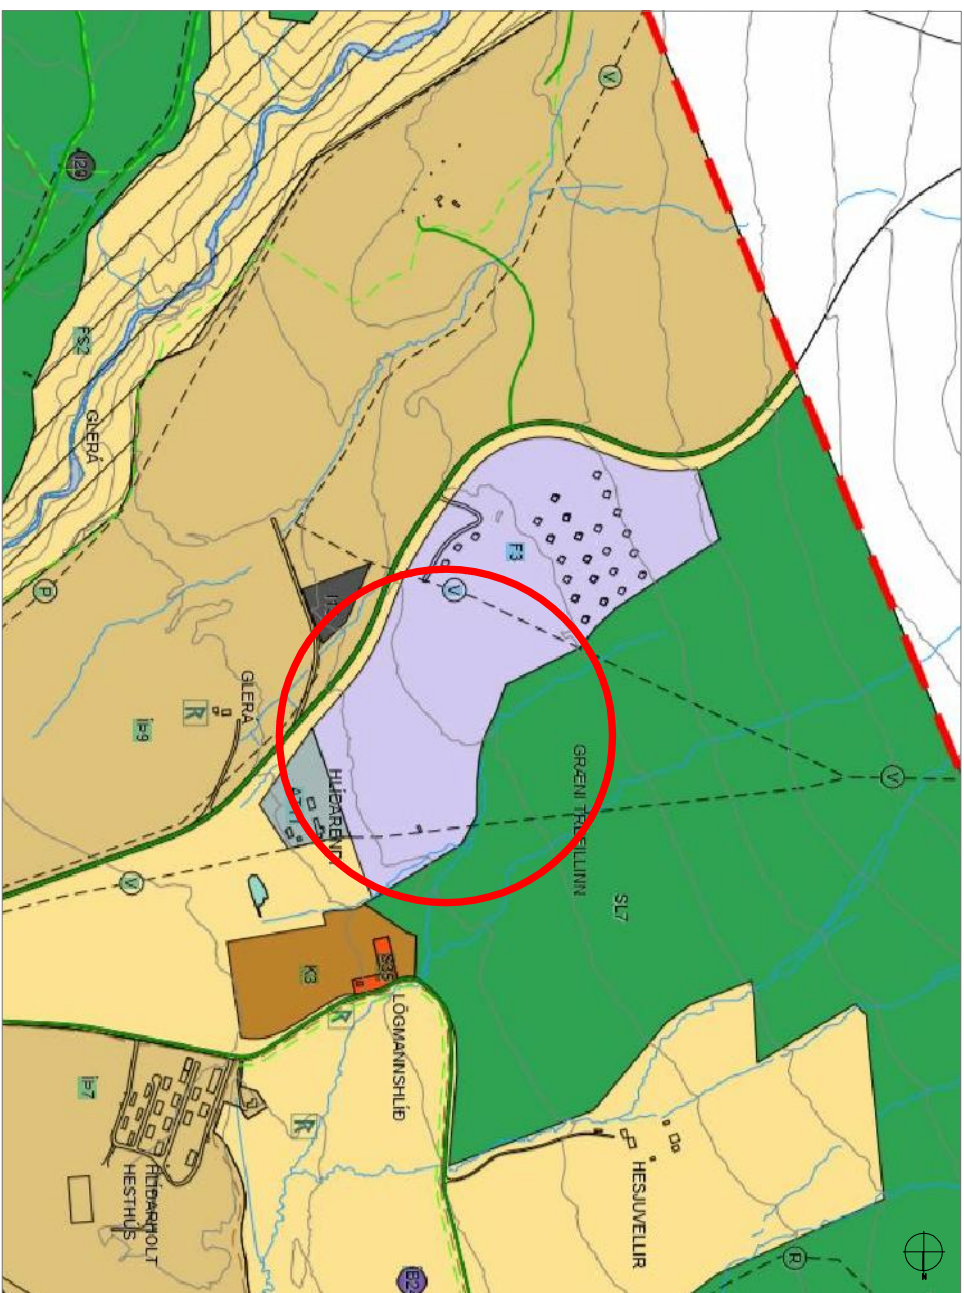


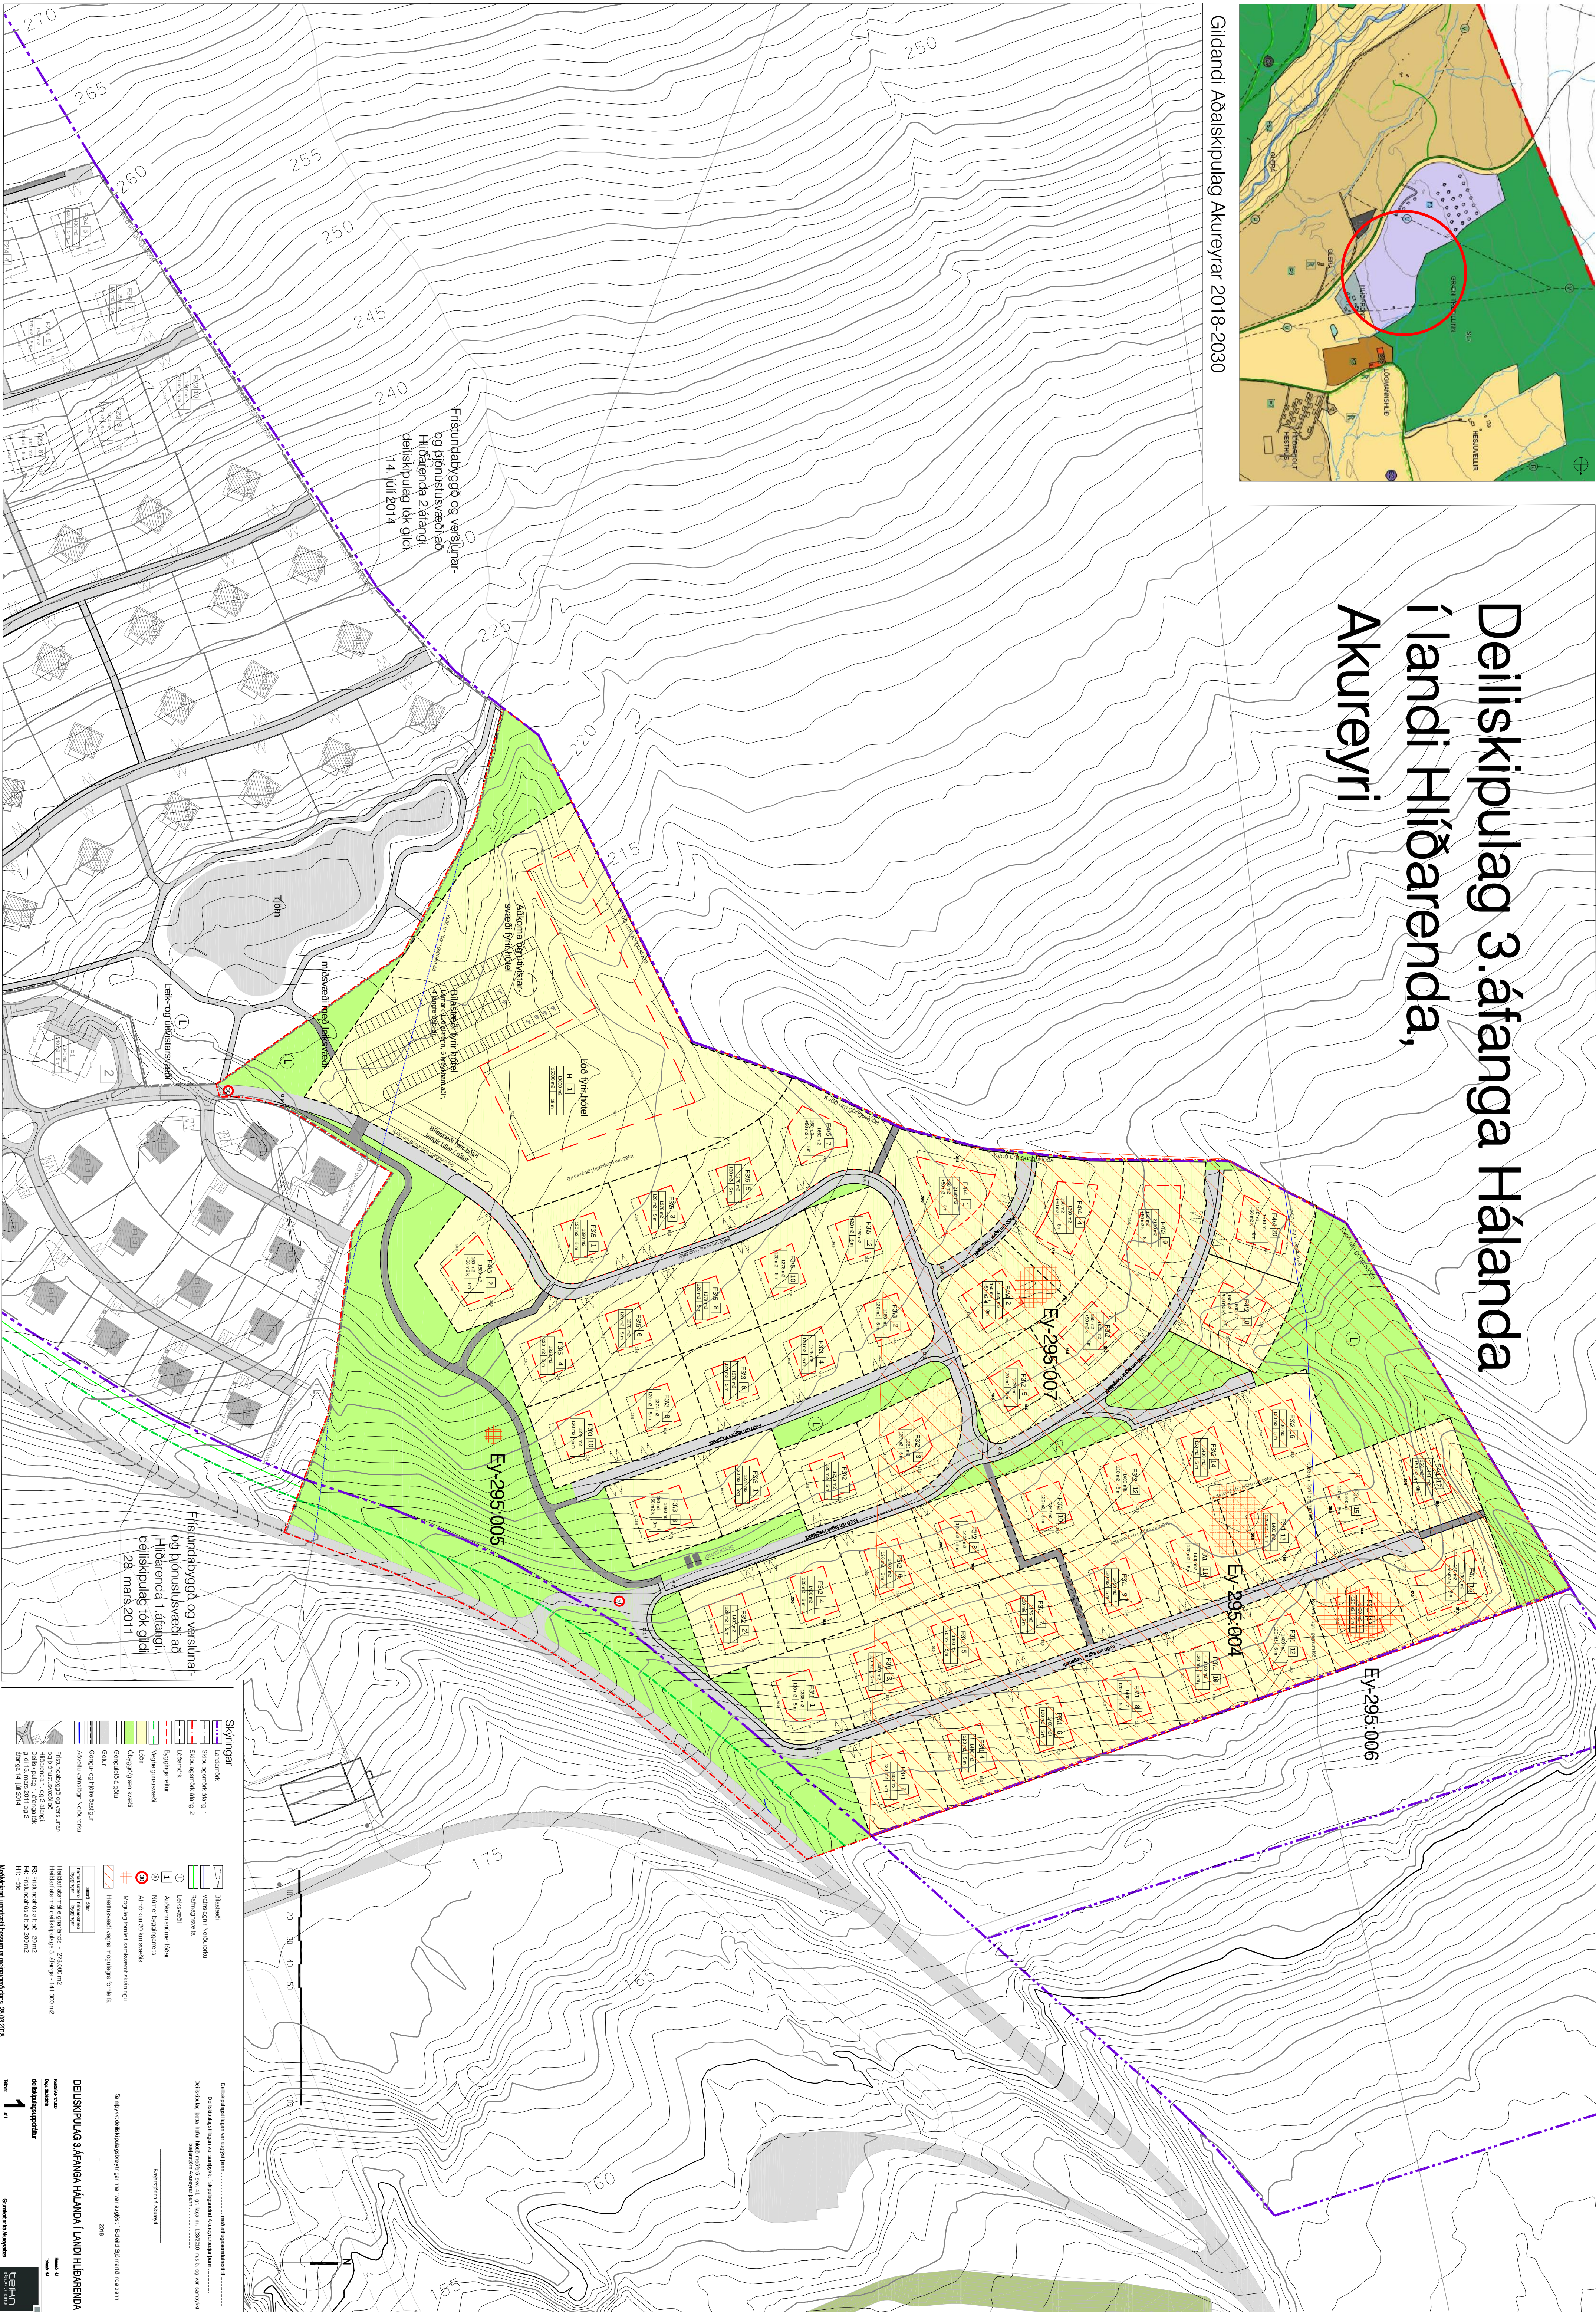

Gildandi Aðalskipulag Akureyrar 2018-2030

Deiliskipulag 3. áfanga Hálanda ílandi Hlíðarenda, Akureyri


